


Note  
 All Doors, Drawer Fronts and Exposed Open Cases to be PL-3 Finish

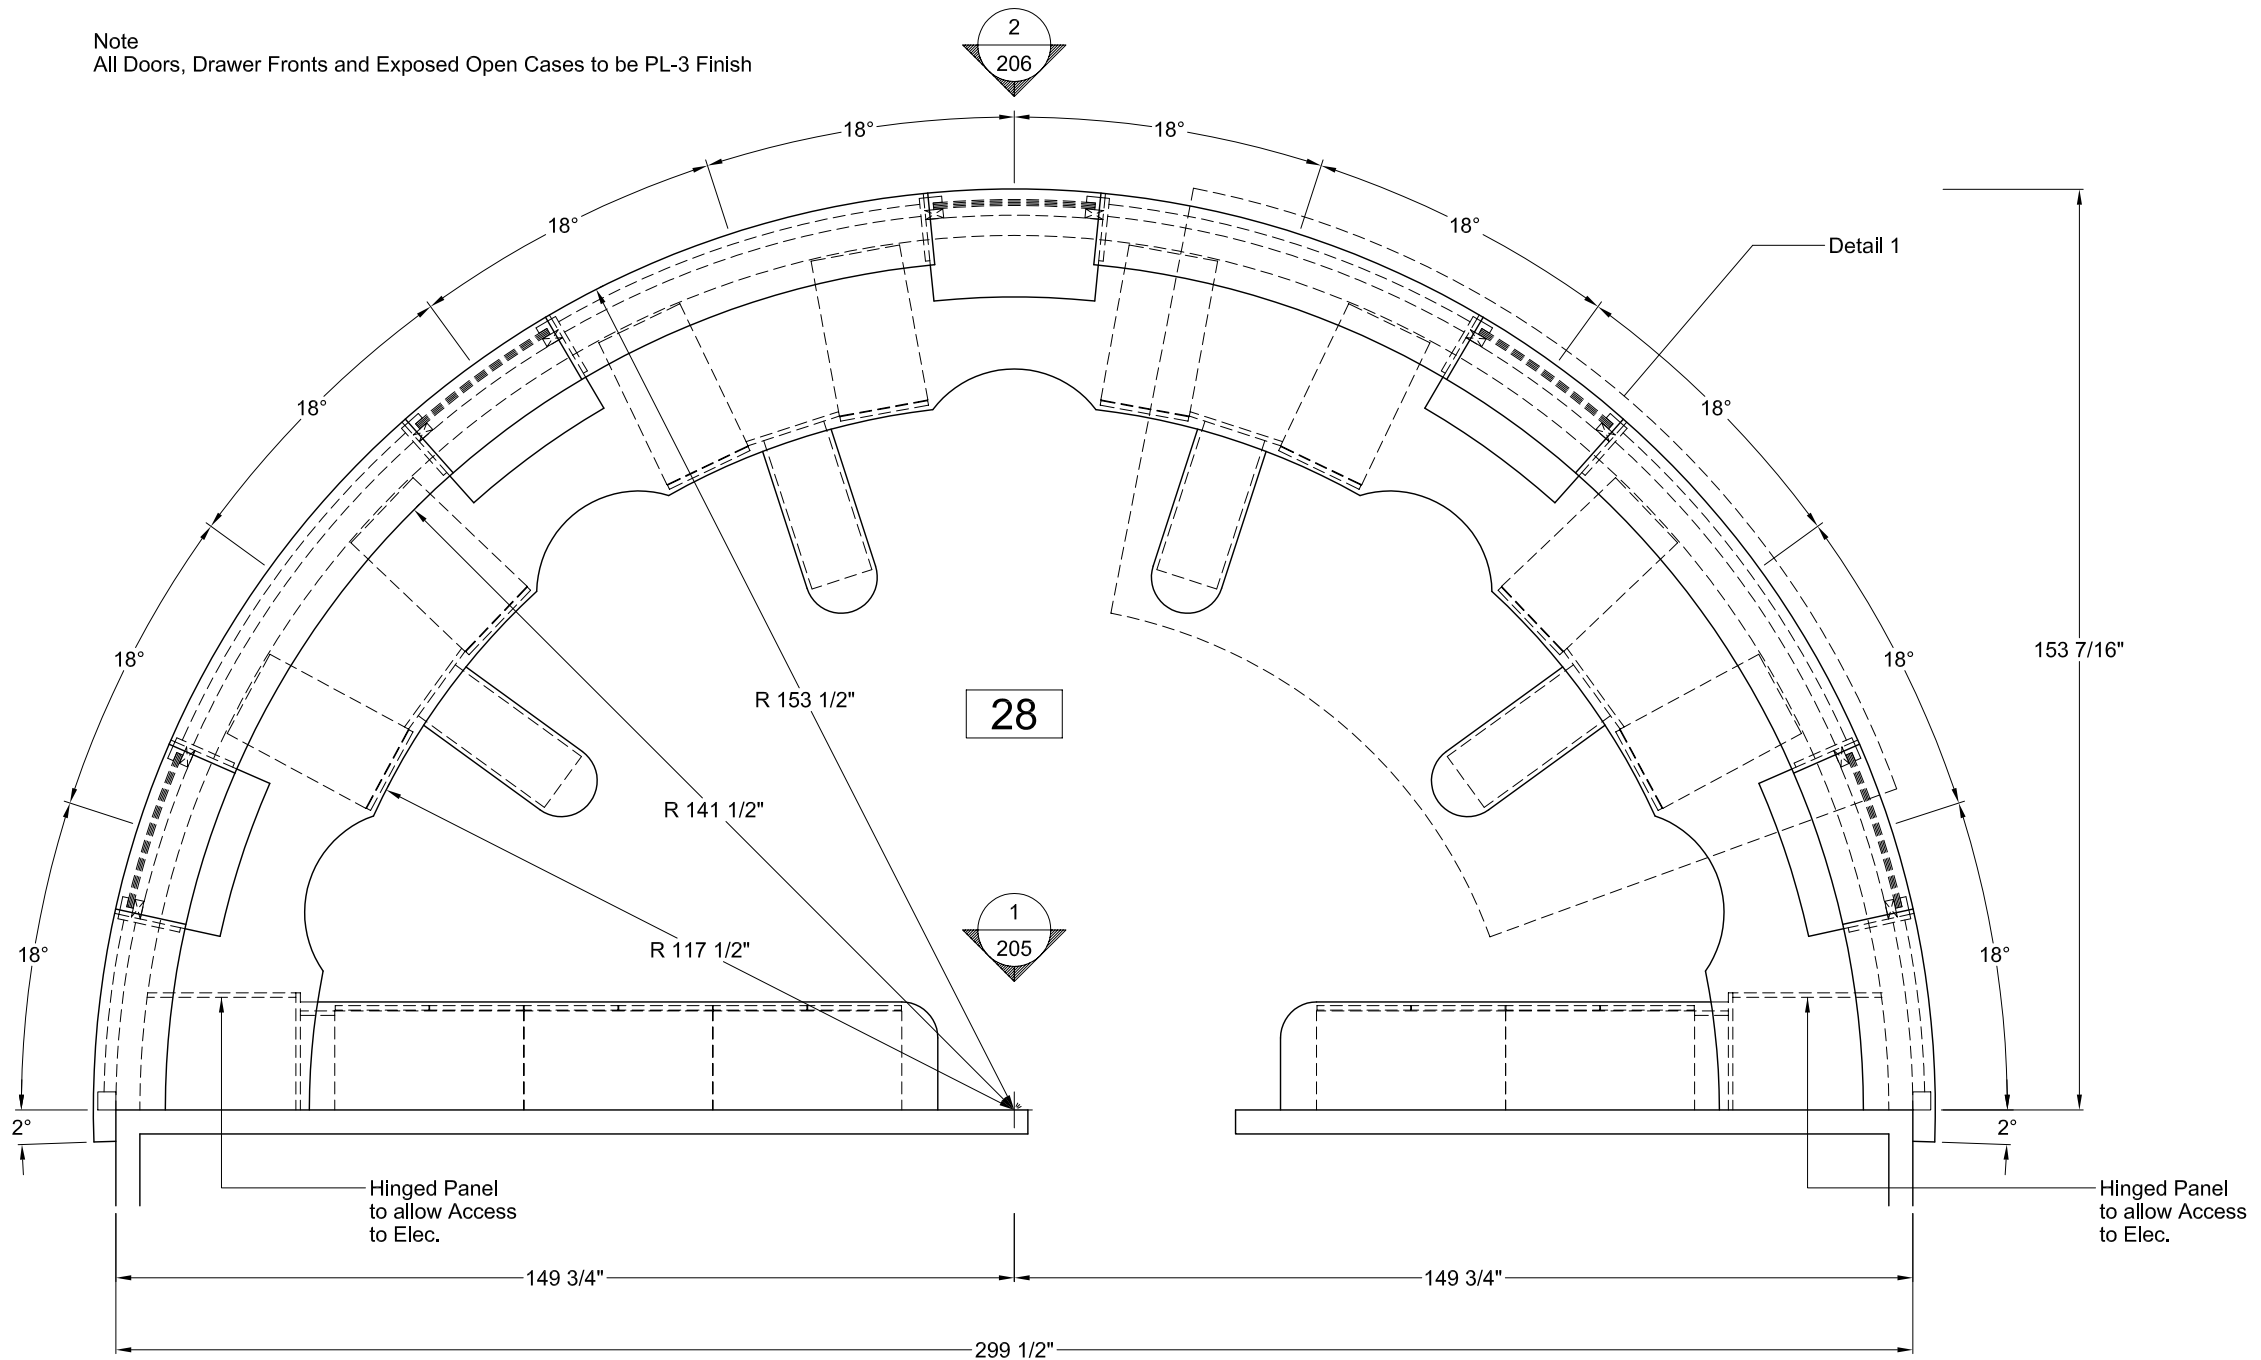

Rm 28 Cashier Counter Plan View  
 Scale As Shown