


Rm 114 Closet Plan View
Scale As Shown

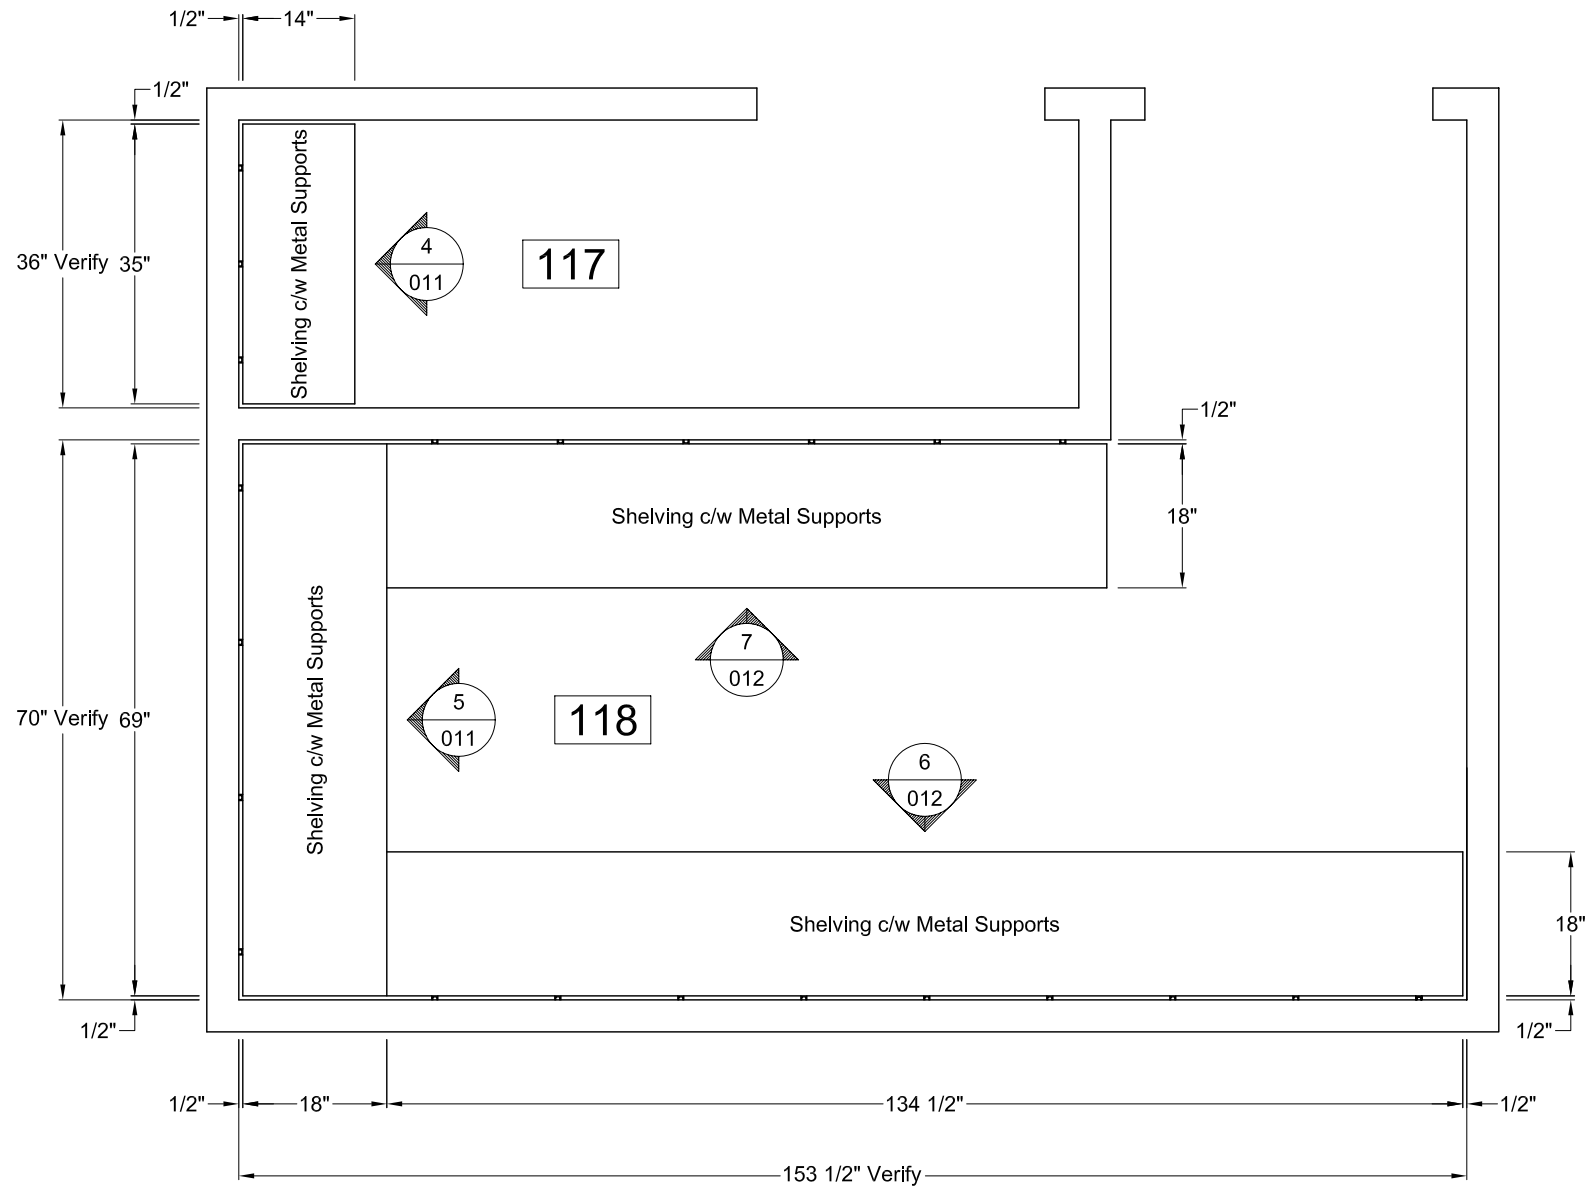

Rm 117 Storage and 118 Janitor Plan View
Scale As Shown