



104

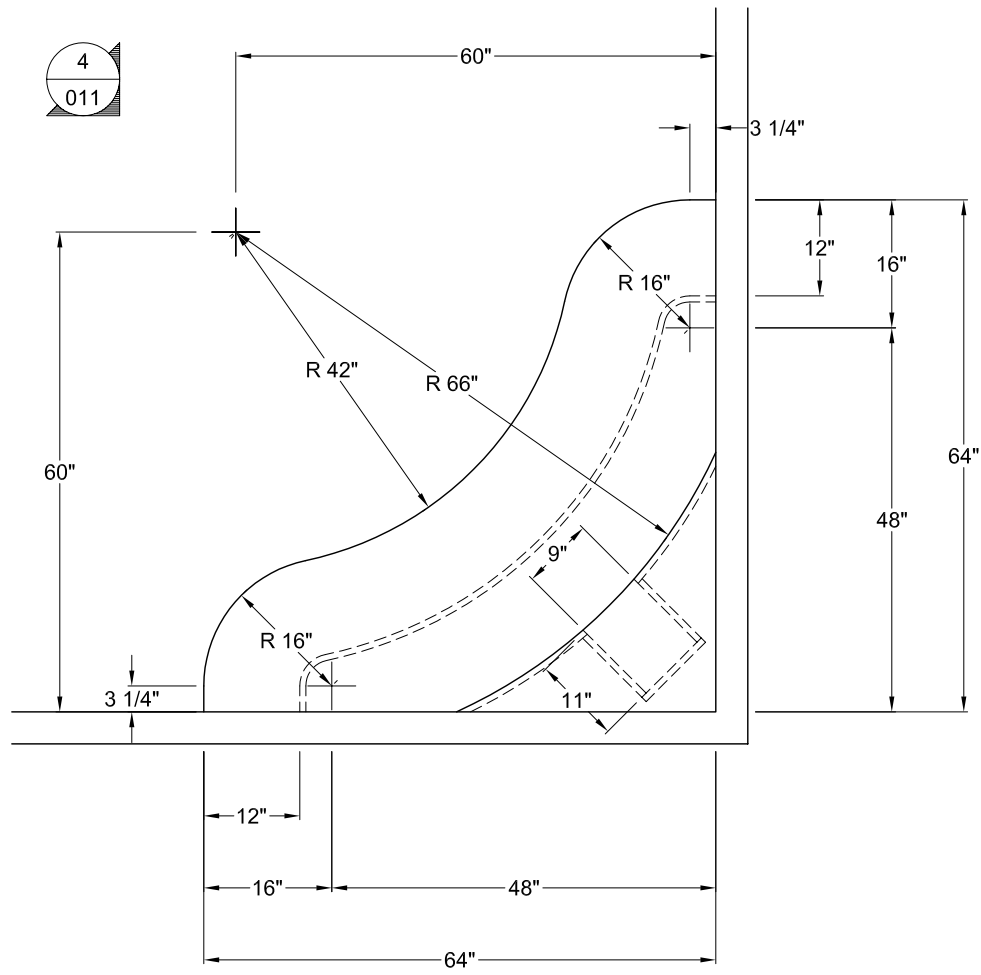

○ Rm 104 Kid's Area Plan View
Scale As Shown

Note
Recessed Paper Storage Compartment to be the Following Clear Inside Dim.
Clear Inside Width = 9"
Clear Inside Height = 4 1/2"
Clear Inside Depth = 11"
(to Suit Standard Letter Sized Paper)

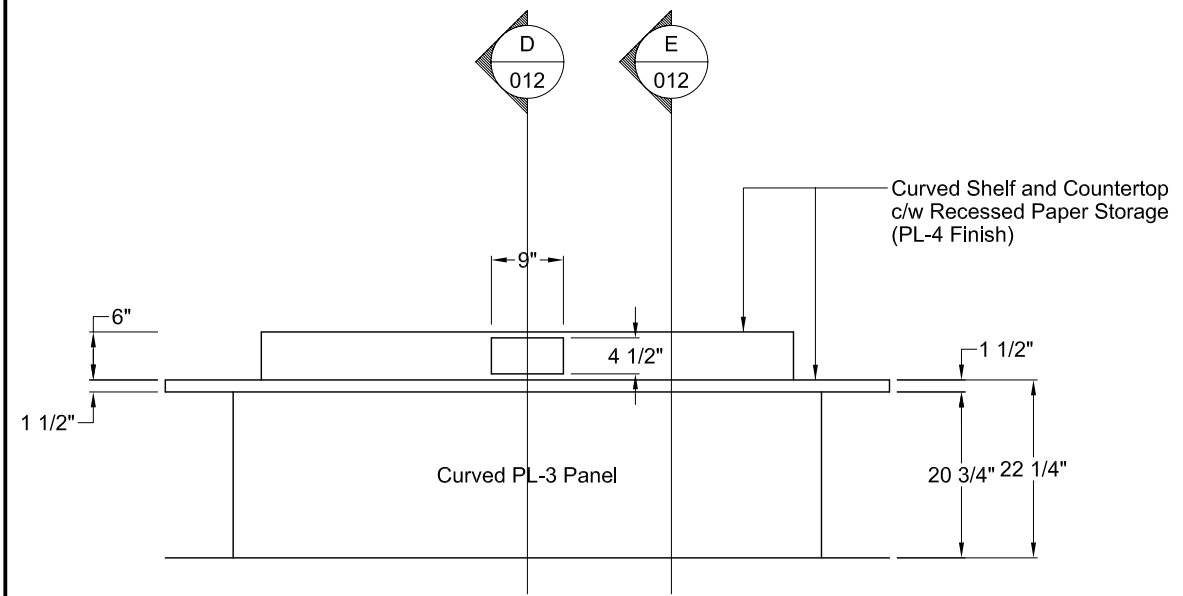

○ Rm 104 Kid's Area Elevation 4
Scale As Shown

pascoli
designs ltd.

ARCHITECTURAL WOODWORK DRAFTING & DESIGN
Phone: (250) 884-7800 Fax: (250) 381-5085
Web Site: www.3ellus.net/pascoldesigns

**Progressive
Millwork & Design**

Customer: 103 2450 14 Ave. Vernon BC Canada V1T 8C1
Phone: (250) 545-0707 Email: info@progressivemillwork.com

VantageOne Credit Union Armstrong BC

**Rm 104 Kid's Area Plan View
and Elevation 4**

Date: Jan 26, 2007

Drawn By: PRP

Scale: 1/2" = 1'

Page #: 011